



Brand New Fire Rated Porta Cabin, size 12 x 3.6 meter, Open Hall with all standard electrical fitting such as false ceiling led light, power sockets, Data Points, DB etc..
 (Picture for reference the cabin will be constructed as per the drawing below)

Optional : New 1.5 Ton, Split AC with installation on extended skid on the base for compressor.

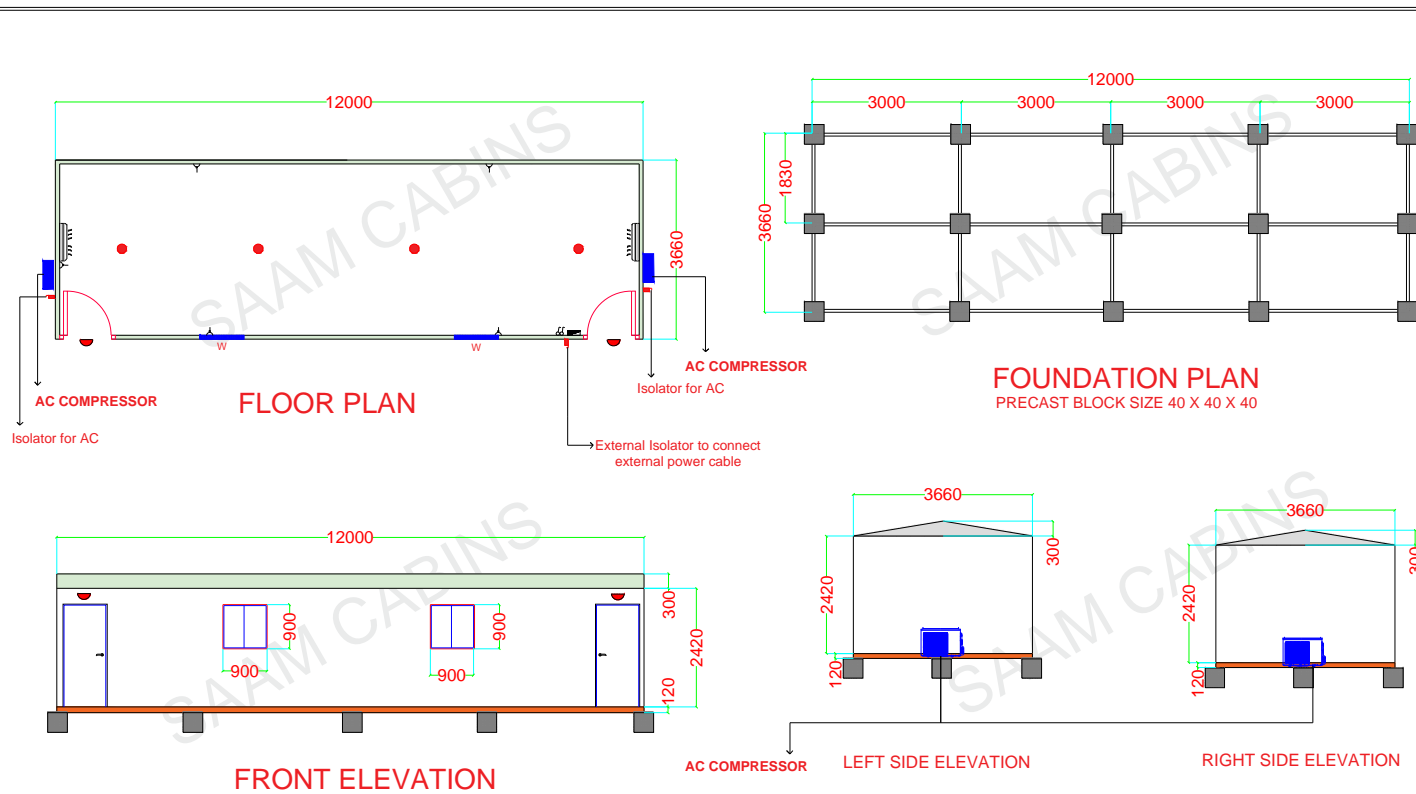

AC COMPRESSOR
 INSTALLATION ON
 EXTENDED SKID
 OF THE CABIN

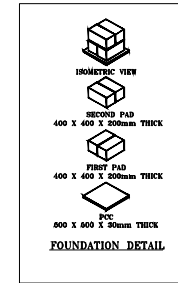

LEGENDS	
	Window AC
	Exhaust Fan
	False Ceiling LED Light
	Bulk Head Lamp
	13A Switched Socket
	15A Switched Socket
	Distribution Board
	One gang one way switch
	Split AC
	European W/C
	Wash Basin
	Sink
	Window
	Door
	Precast Block
	Water in and out
	Shower
	AC Compressor
	Double Socket with Data Point
	Shower Tray

<p>Drawing Title SAM - Open Hall 12 meter</p> <p>Drawing by : Sadiq Ali</p>	<p>SAAM CABINS 058 201 2073 sales@saamcabins.com</p>	<p>SAAM CABINS FZE Direct Number : +971 58 201 2073 Office : +971 6 714 4832 Fax : +971 5 714 4801 Post Box : 662 Email : sales@saamcabins.com</p>
---	---	--