

Brand New Fire Rated Porta Cabin, size 6 x 3.6 meter, Open hall for Mosque with all standard electrical fitting such as false ceiling led light, power sockets, Data Points, DB etc.. including deliver



AC Optional New 1.5 Ton, Split AC with installation on extended skid on the base for compressor.



Picture for reference only, the cabin will be constructed as be the drawing below



AC COMPRESSOR
INSTALLATION ON
EXTENDED SKID
OF THE CABIN

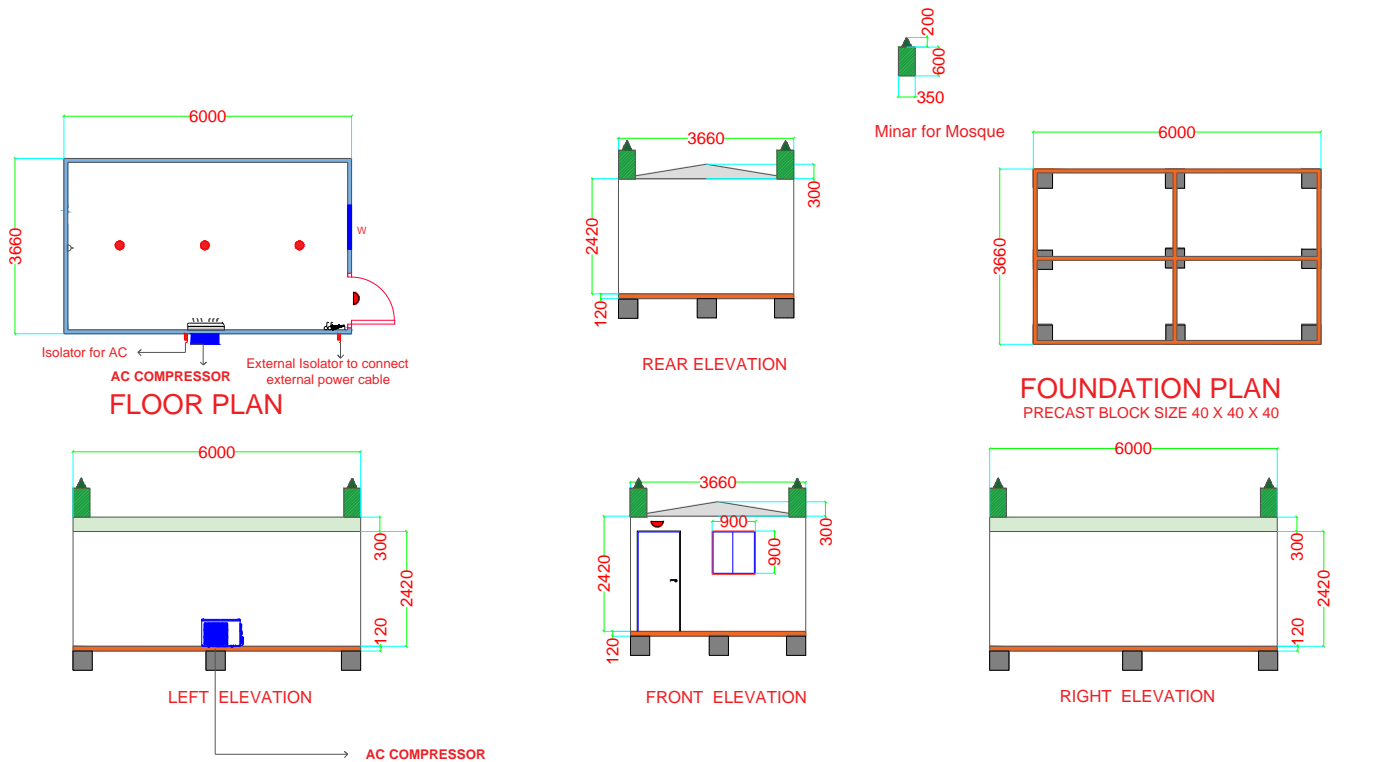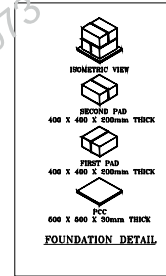

| LEGENDS | |
|---------|-------------------------------|
| | Window AC |
| | Exhaust Fan |
| | False Ceiling LED Light |
| | Bulk Head Lamp |
| | 13A Switched Socket |
| | 15A Switched Socket |
| | Distribution Board |
| | One gang one way switch |
| | Split AC |
| | European W/C |
| | Wash Basin |
| | Sink |
| | Window |
| | Door |
| | Precast Block |
| | Water in and out |
| | Shower |
| | AC Compressor |
| | Double Socket with Data Point |
| | Shower Tray |

Drawing Title
R1-SAM - 6 Meter Open Hall
Mosque
Drawing by : Sadiq Ali



SAAM CABINS FZE
Direct Number : +971 58 201 2073 | Office : +971 6 714 4832 | Fax : +971 5 714 4801
Post Box : 662
Email : sales@saamcabins.com